


COUNTY OF VENTURA
PUBLIC WORKS AGENCY
LOCKWOOK VALLEY ROAD EMERGENCY REPAIR
MILEPOST 1.75 AND MILEPOST 12.69

SPECIFICATION NO. RD24-XX
PROJECT NO. P6X50661

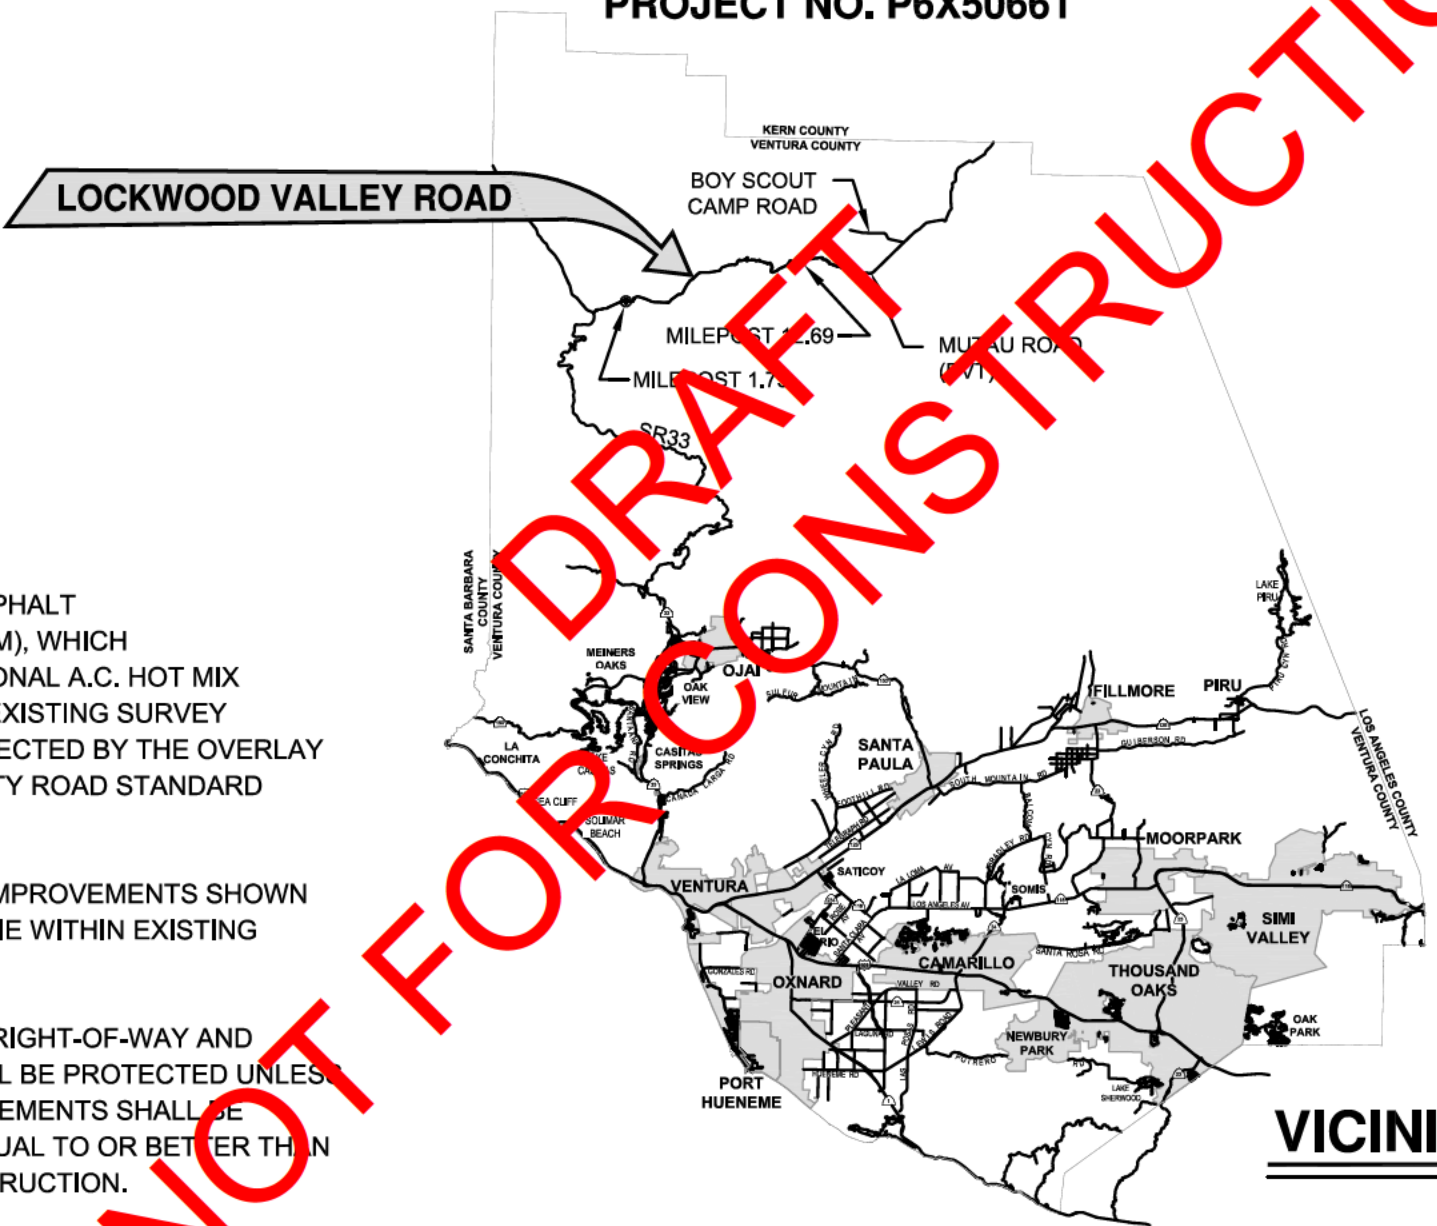


GENERAL NOTES:

- ROADS SHALL RECEIVE A LAYER OF ASPHALT RUBBER AGGREGATE MEMBRANE (ARAM), WHICH WILL BE OVERLAID BY A 1.5" CONVENTIONAL A.C. HOT MIX (ACHM) WITH FIBER REINFORCEMENT. EXISTING SURVEY MONUMENTS AND UTILITY COVERS AFFECTED BY THE OVERLAY SHALL BE RAISED PER VENTURA COUNTY ROAD STANDARD (VCRS) PLATE E-4 AND PLATE E-4A.
- ENGINEER HAS CONFIRMED THAT ALL IMPROVEMENTS SHOWN FOR CONSTRUCTION IN THESE PLANS LIE WITHIN EXISTING COUNTY RIGHT OF WAY.
- EXISTING IMPROVEMENTS WITHIN THE RIGHT-OF-WAY AND WORK AREAS SHALL REMAIN AND SHALL BE PROTECTED UNLESS OTHERWISE NOTED. DAMAGED IMPROVEMENTS SHALL BE REPLACED IN KIND TO A CONDITION EQUAL TO OR BETTER THAN THAT WHICH EXISTED PRIOR TO CONSTRUCTION.


INDEX	
SHT NO.	DESCRIPTION
1	TITLE SHEET
2	LOCATION MAP
3	QUANTITY SCHEDULE & TYPICAL DETAILS
4	SIGN LOCATION MAP

VICINITY MAP
1"=50,000'

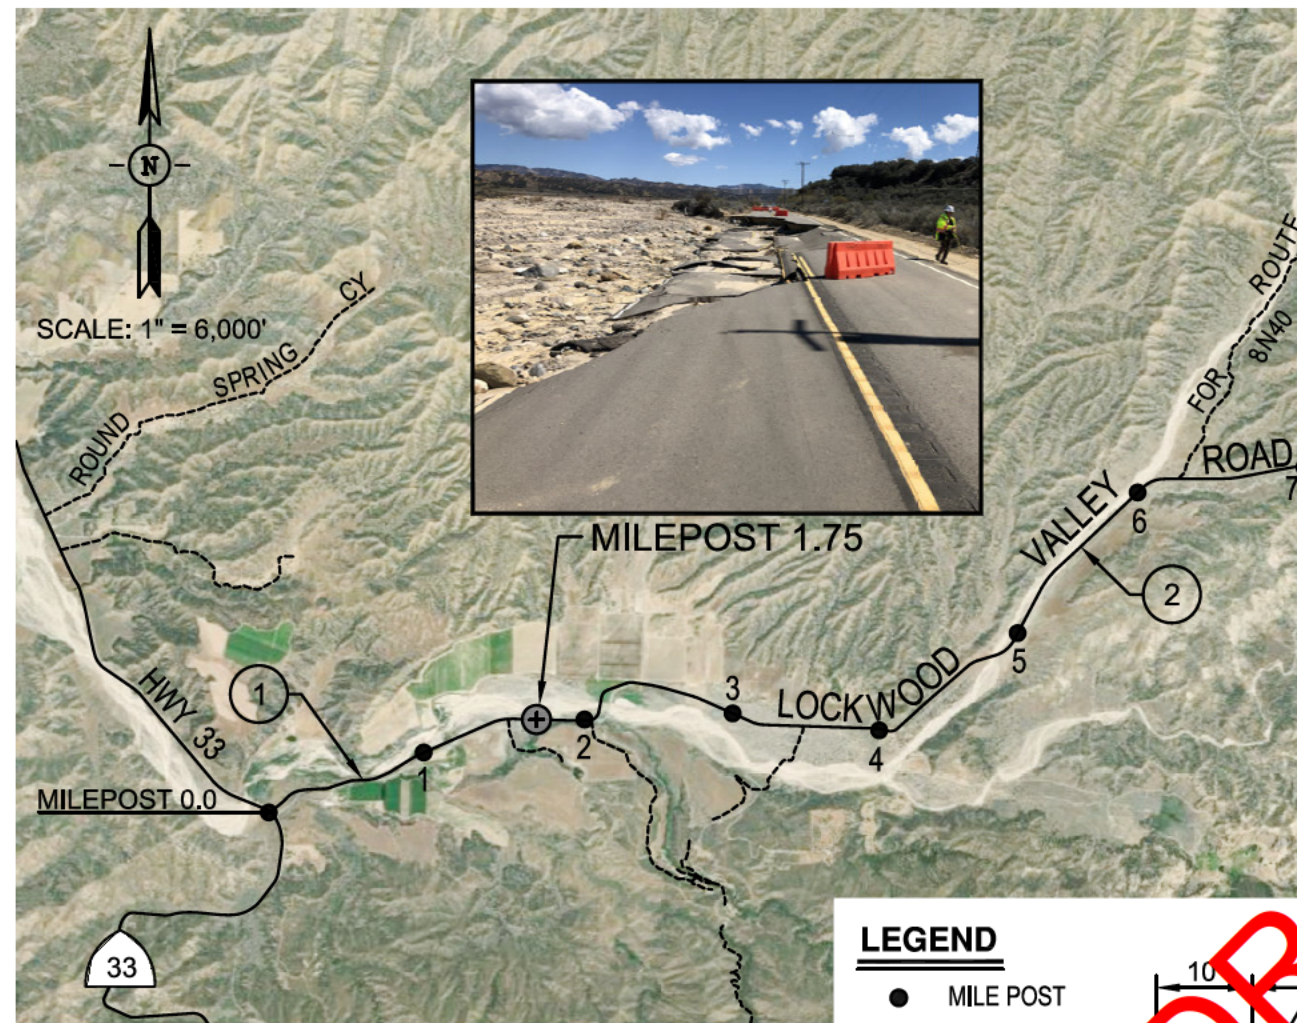

CONSTRUCTION NOTES

- 1 SAWCUT PAVEMENT, PER SECTION B-B HEREON, AS MARKED IN THE FIELD OR AS DIRECTED BY THE ENGINEER. REMOVE AND RECYCLE ALL DAMAGED ROAD SURFACE WITHIN THE PROJECT LIMITS.
- 2 PLACE UNCLASSIFIED FILL TO 95% RELATIVE COMPACTION TO CONSTRUCT NEW ROAD BED.
- 3 CONSTRUCT ROCK RIPRAP SLOPE PROTECTION PER DETAILS ON SHEET 3.
- 4 CONSTRUCT NEW ROAD SECTION, 3" A.C./6" P.M.B.
- 5 CONSTRUCT RUMBLE STRIP ALONG CENTERLINE PER CALTRANS 2018 STD. PLANS A40D AND A40F AND DETAIL HEREON.
- 6 REPLACE STRIPING IN KIND WITHIN PROJECT LIMITS PER CALTRANS 2018 STD. PLANS A20A, DETAIL 18 AND A20B, DETAIL 27B. CENTERLINE AND EDGE LINE WIDTHS SHALL BE 4".

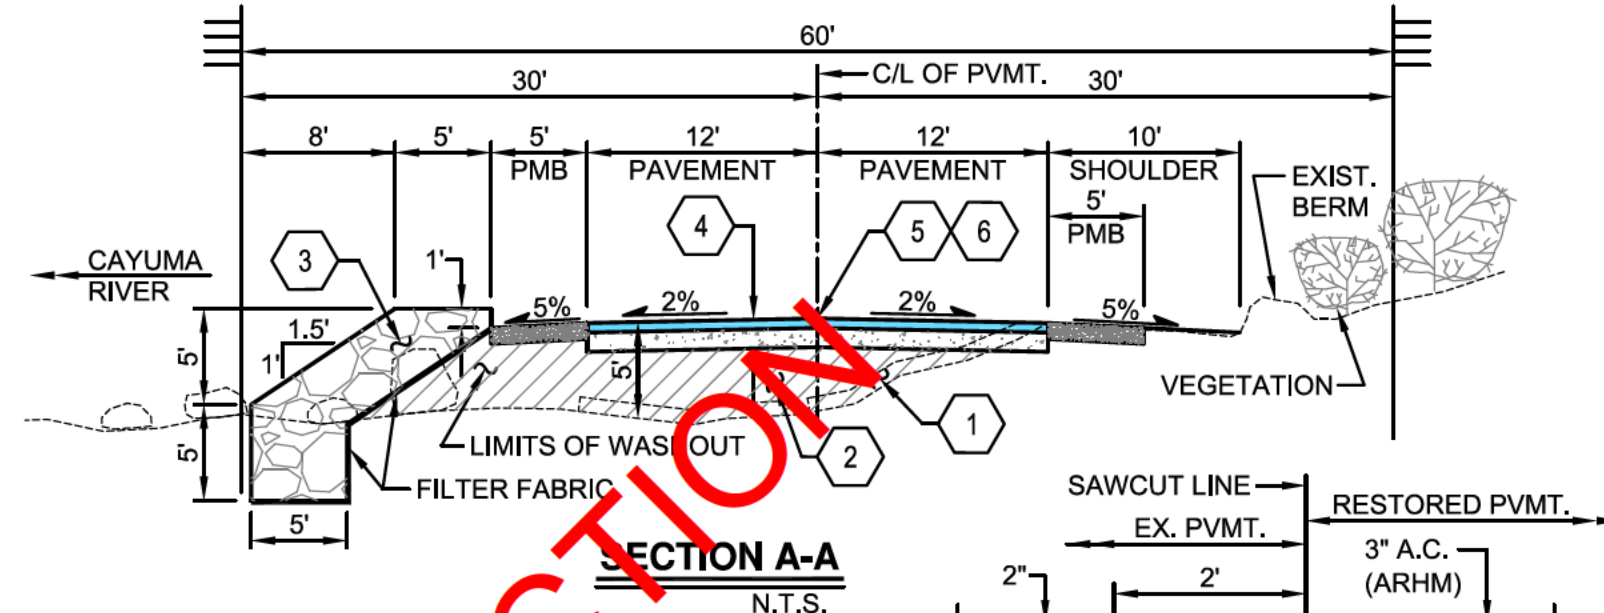


ROAD SEGMENT

- 1 LOCKWOOD VALLEY ROAD - SR 10 TO MP 4.0
- 2 LOCKWOOD VALLEY ROAD - MP 4.0 TO MP 8.0

LEGEND

- MILE POST

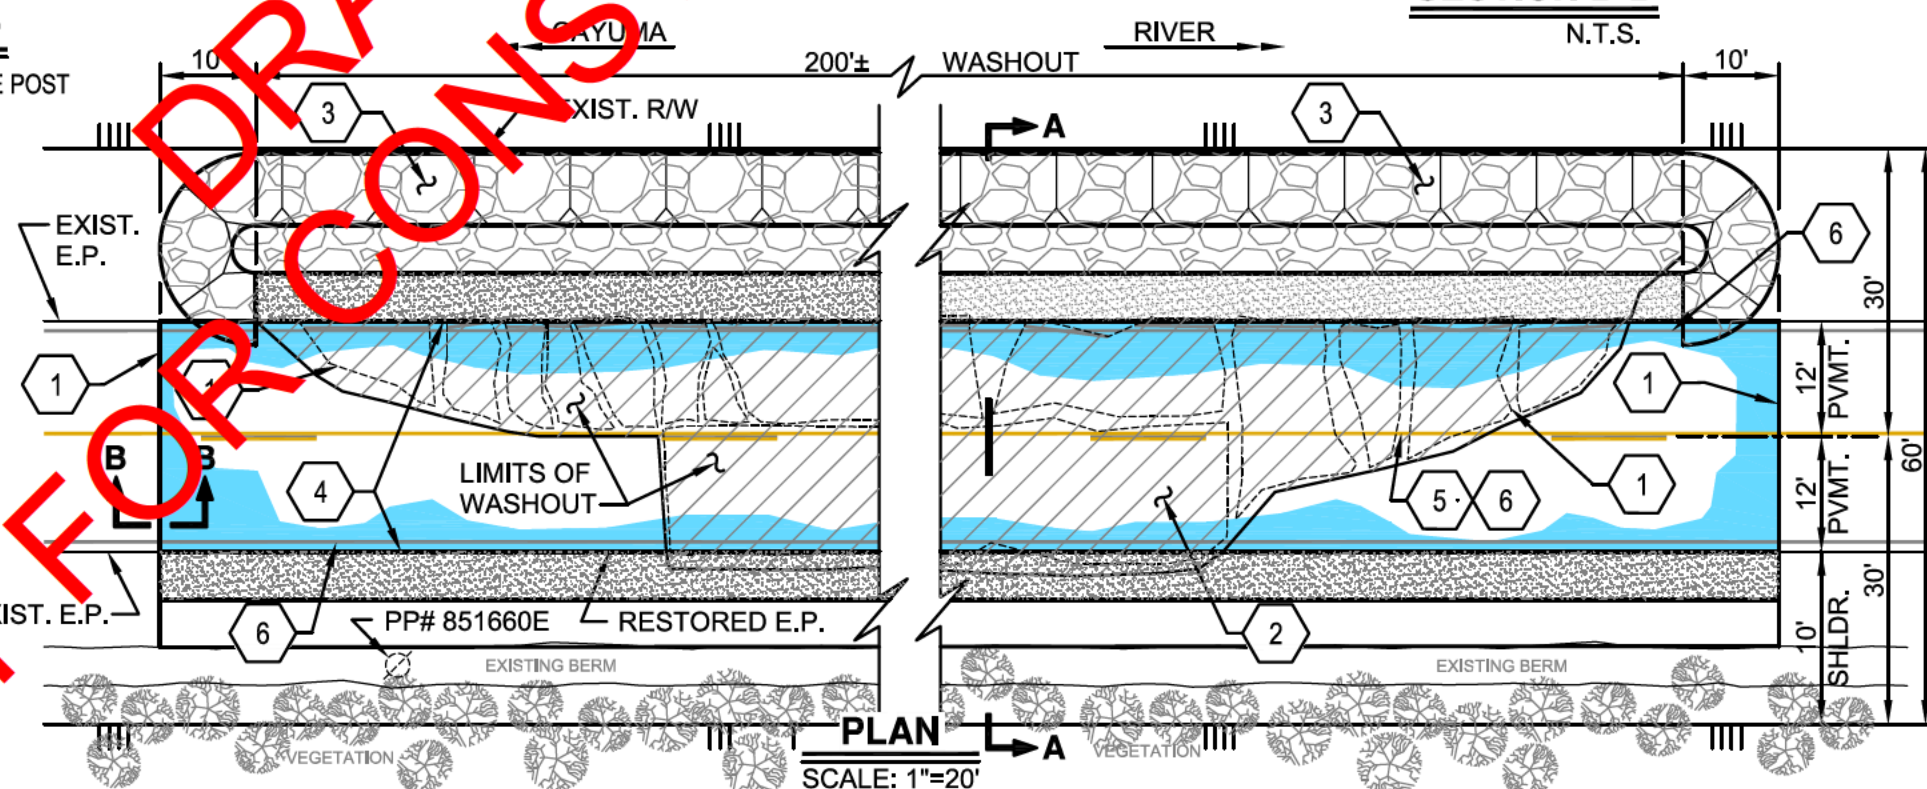

DESIGNED CHRISTOPHER SOLIS
DRAWN JULIE STUART
CHECKED XX
APPROVED _____

COUNTY OF VENTURA
PUBLIC WORKS AGENCY
ROADS & TRANSPORTATION

SPEC. NO.
RD24-XX
PROJ. NO.
P6X50661

LOCKWOOD VLY. ROAD EMERGENCY REPAIRS
MILEPOST 1.75 AND MILEPOST 12.69
MILEPOST 1.75 LOCATION MAP AND DETAILS


SHEET 2
OF X
DRAWING NO.
XXXXXX

- 2 LOCKWOOD VALLEY ROAD - MP 4.0 TO MP 8.0
- 3 LOCKWOOD VALLEY ROAD - MP 8.0 TO MP 12.0
- 4 LOCKWOOD VALLEY ROAD - MP 12.0 TO MUTAU ROAD


● MILE POST



SCALE: 1"=10'

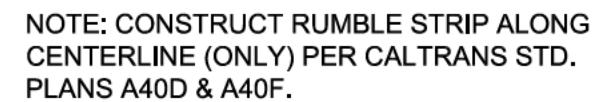

PER CALTRANS A40D & A40F	N.T.S.
--------------------------	--------

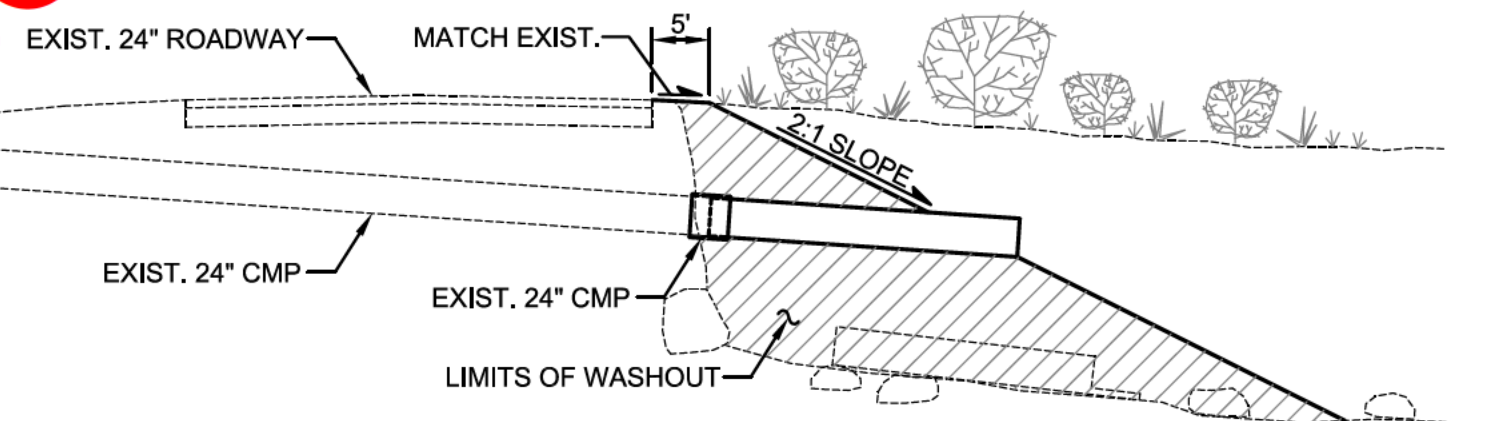

N.T.S.

**COUNTY OF VENTURA
PUBLIC WORKS AGENCY
ROADS & TRANSPORTATION**

SPEC. NO.
RD24-XX
PROJ. NO.
6X50661

LOCKWOOD VLY. ROAD EMERGENCY REPAIRS
MILEPOST 1.75 AND MILEPOST 12.69
MILEPOST 12.69 LOCATION MAP AND DETAILS

SHEET 3
OF X
DRAWING NO.
XXXXXX