


**PROJECT
LOCATION**



VICINITY MAP

N.T.S.

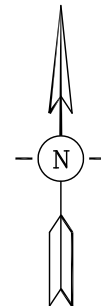


**COUNTY OF VENTURA
PUBLIC WORKS AGENCY
TRANSPORTATION DEPARTMENT
HUENEME ROAD CORRIDOR TRAFFIC SIGNAL AND SAFETY IMPROVEMENTS PROJECT
WOOD ROAD TO LAS POSAS ROAD**

VICINITY MAP

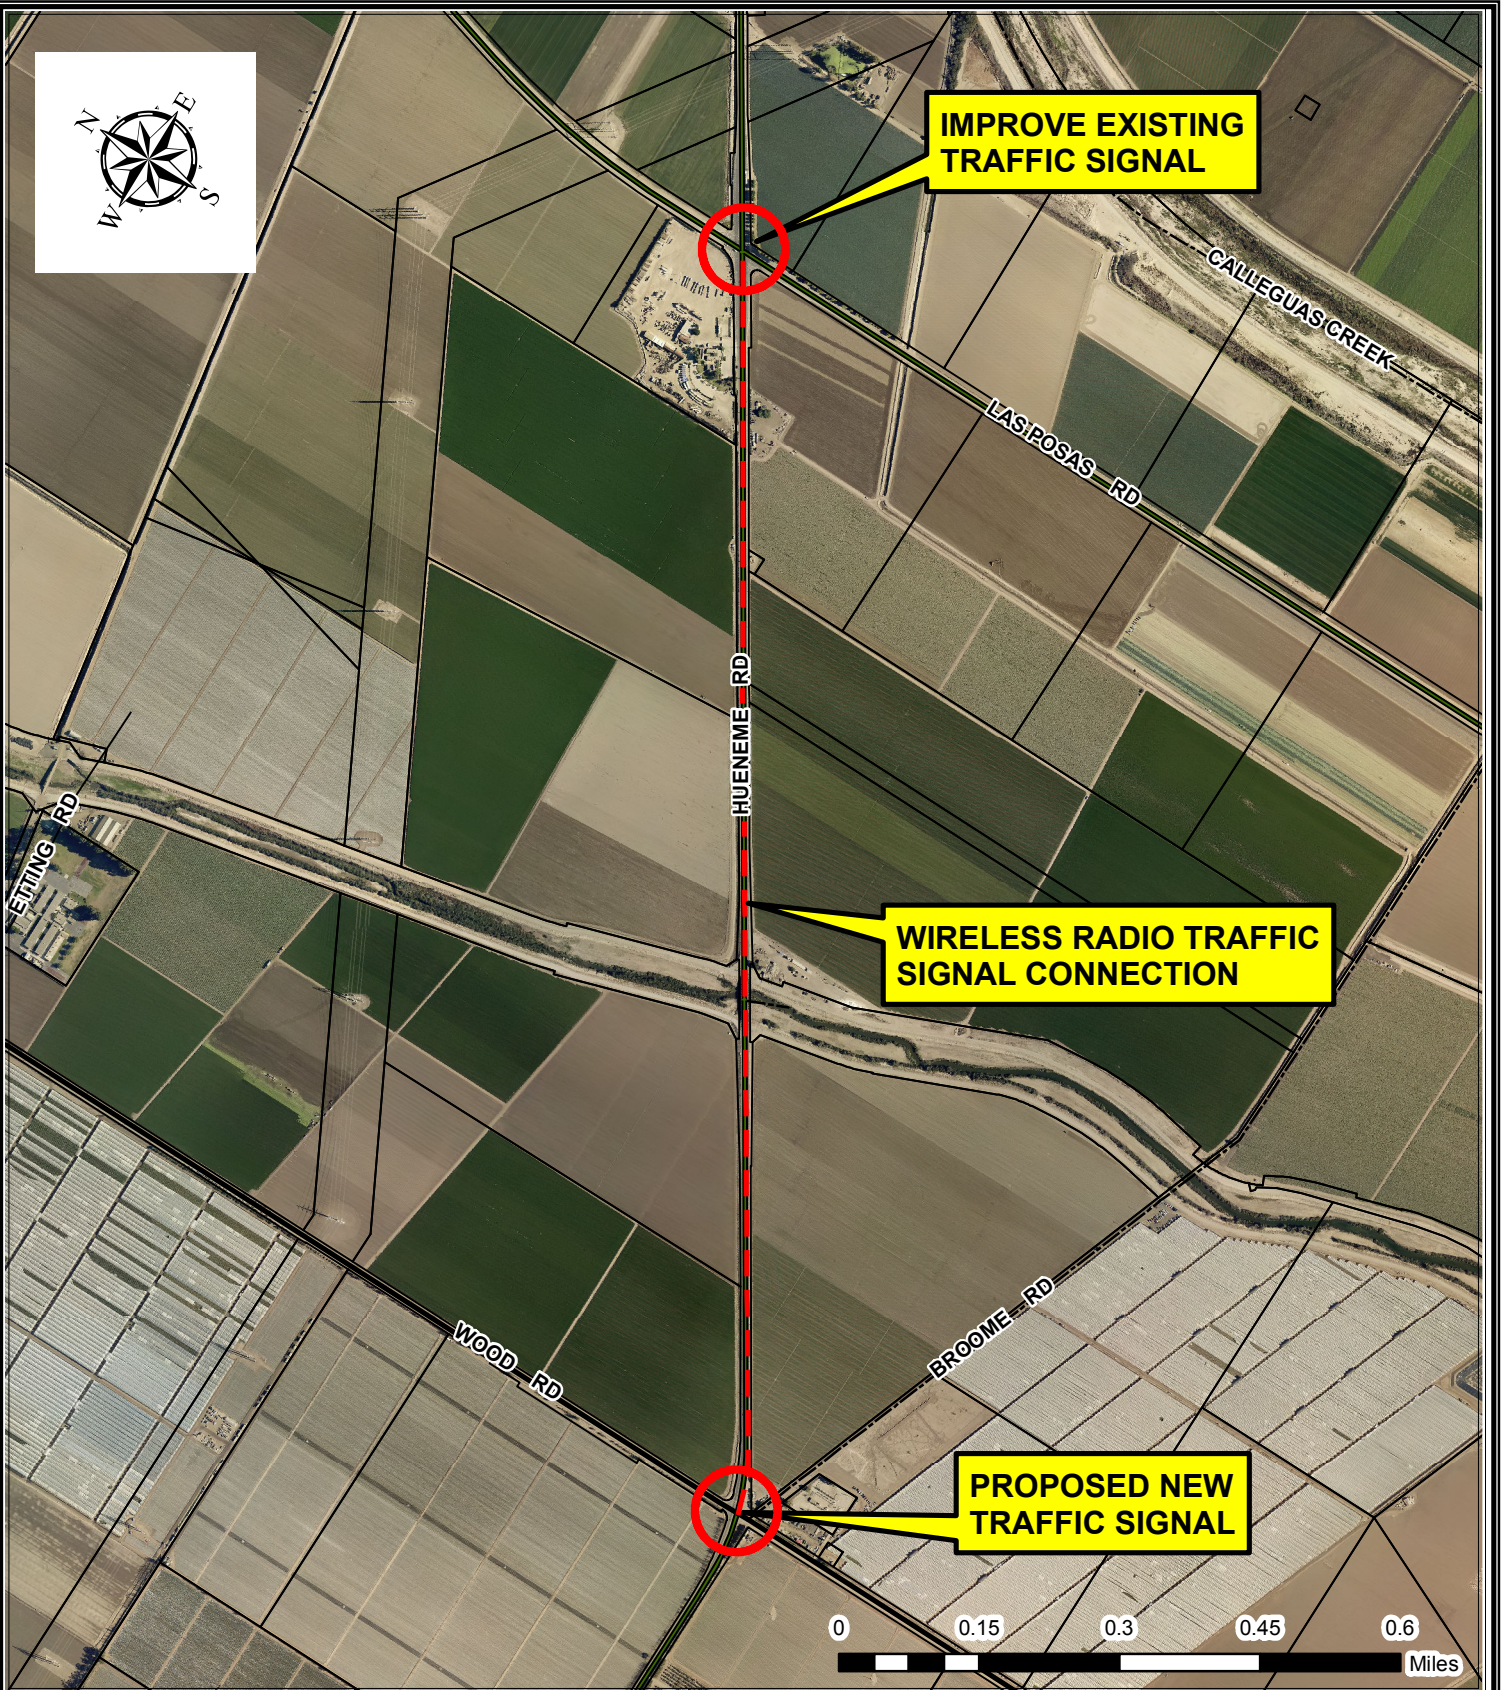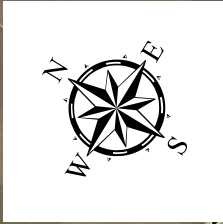

**COUNTY OF VENTURA
PUBLIC WORKS AGENCY
TRANSPORTATION DEPARTMENT**

HUENEME ROAD CORRIDOR TRAFFIC SIGNAL AND SAFETY IMPROVEMENTS PROJECT
WOOD ROAD TO LAS POSAS ROAD
LOCATION MAP

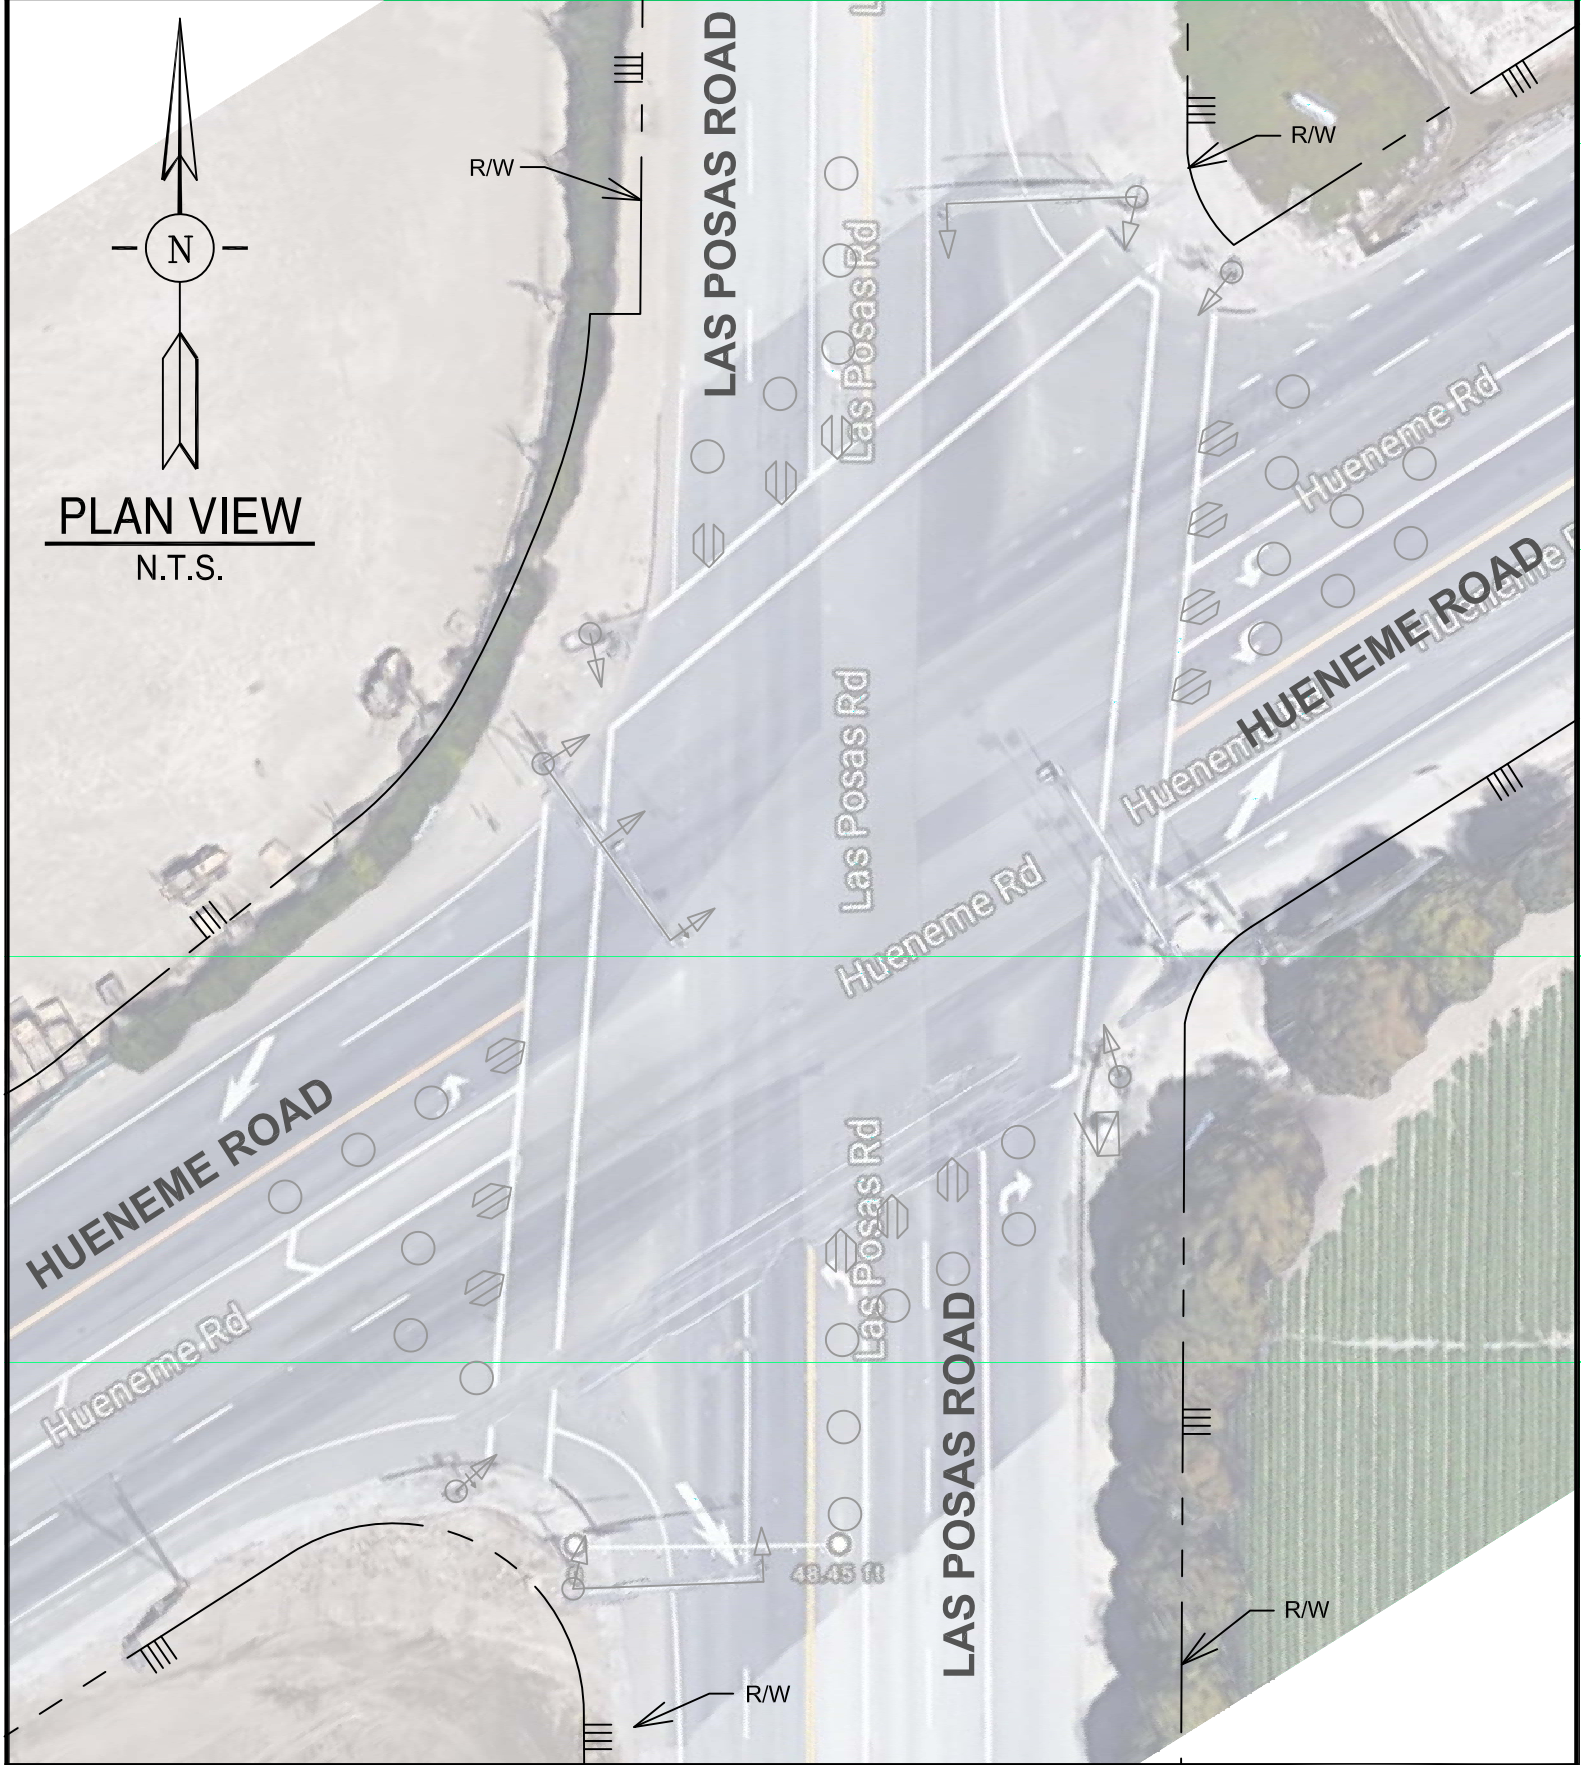

PLAN VIEW
N.T.S.


**COUNTY OF VENTURA
PUBLIC WORKS AGENCY
TRANSPORTATION DEPARTMENT**
HUENEME ROAD CORRIDOR TRAFFIC SIGNAL
AND SAFETY IMPROVEMENTS
HUENEME ROAD AT LAS POSAS ROAD

EXISTING
PLAN
VIEW

DRAWN IR


CHECKED DA

ATTACHMENT 3

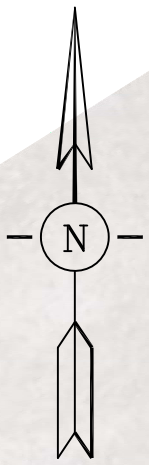

PLAN VIEW

N.T.S.

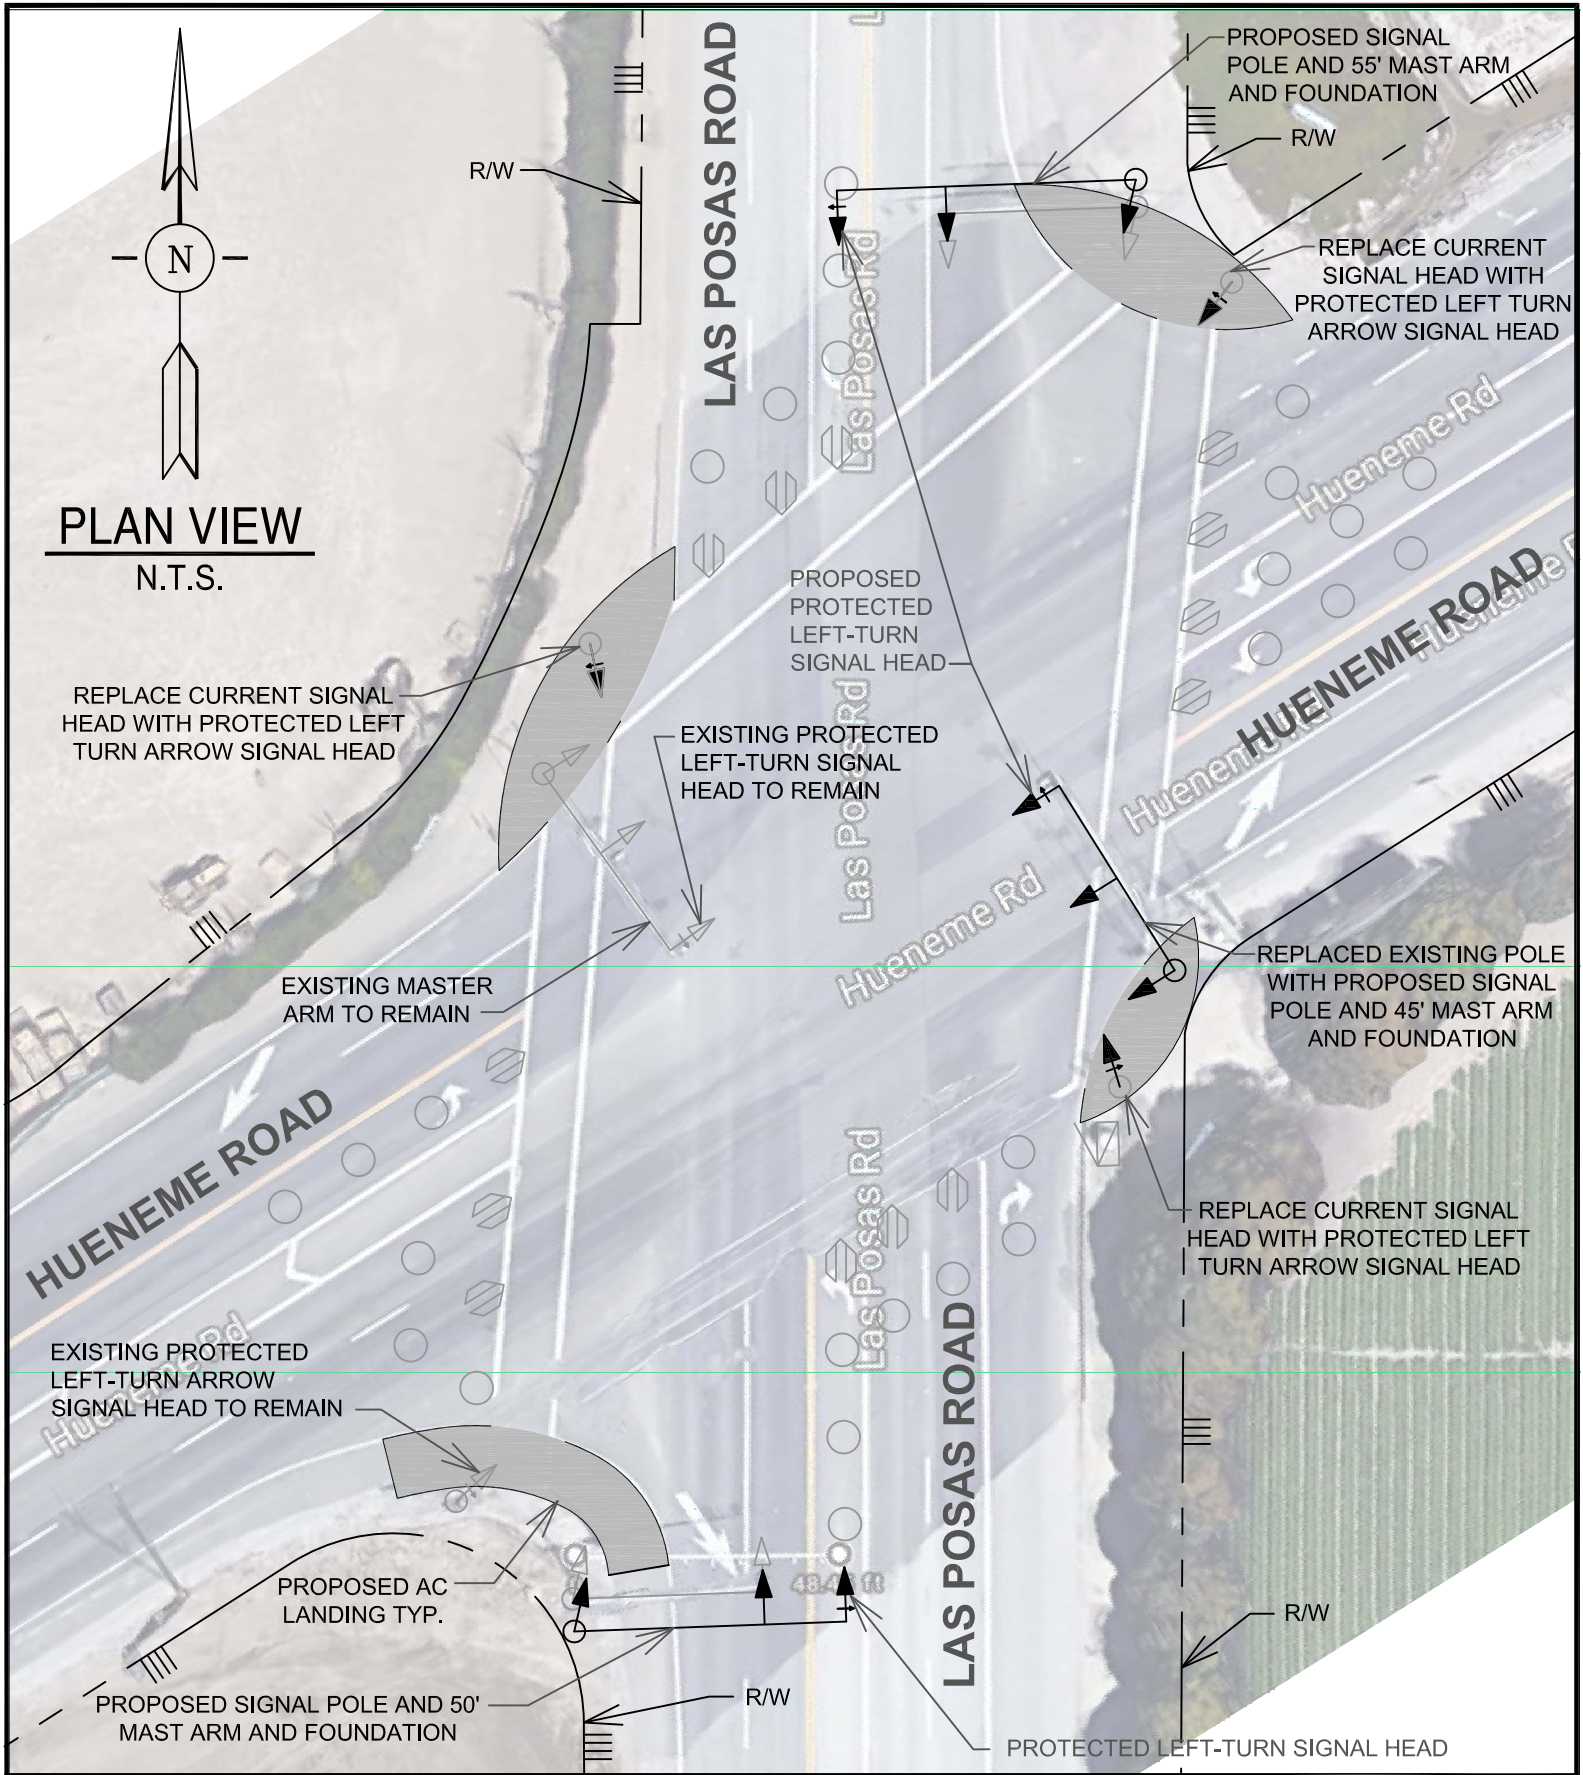


DRAWN IR

CHECKED DA

**COUNTY OF VENTURA
PUBLIC WORKS AGENCY
TRANSPORTATION DEPARTMENT**
HUENEME ROAD CORRIDOR TRAFFIC SIGNAL
AND SAFETY IMPROVEMENTS
HUENEME ROAD AT LAS POSAS ROAD

**PROPOSED
PLAN
VIEW**

ATTACHMENT 3

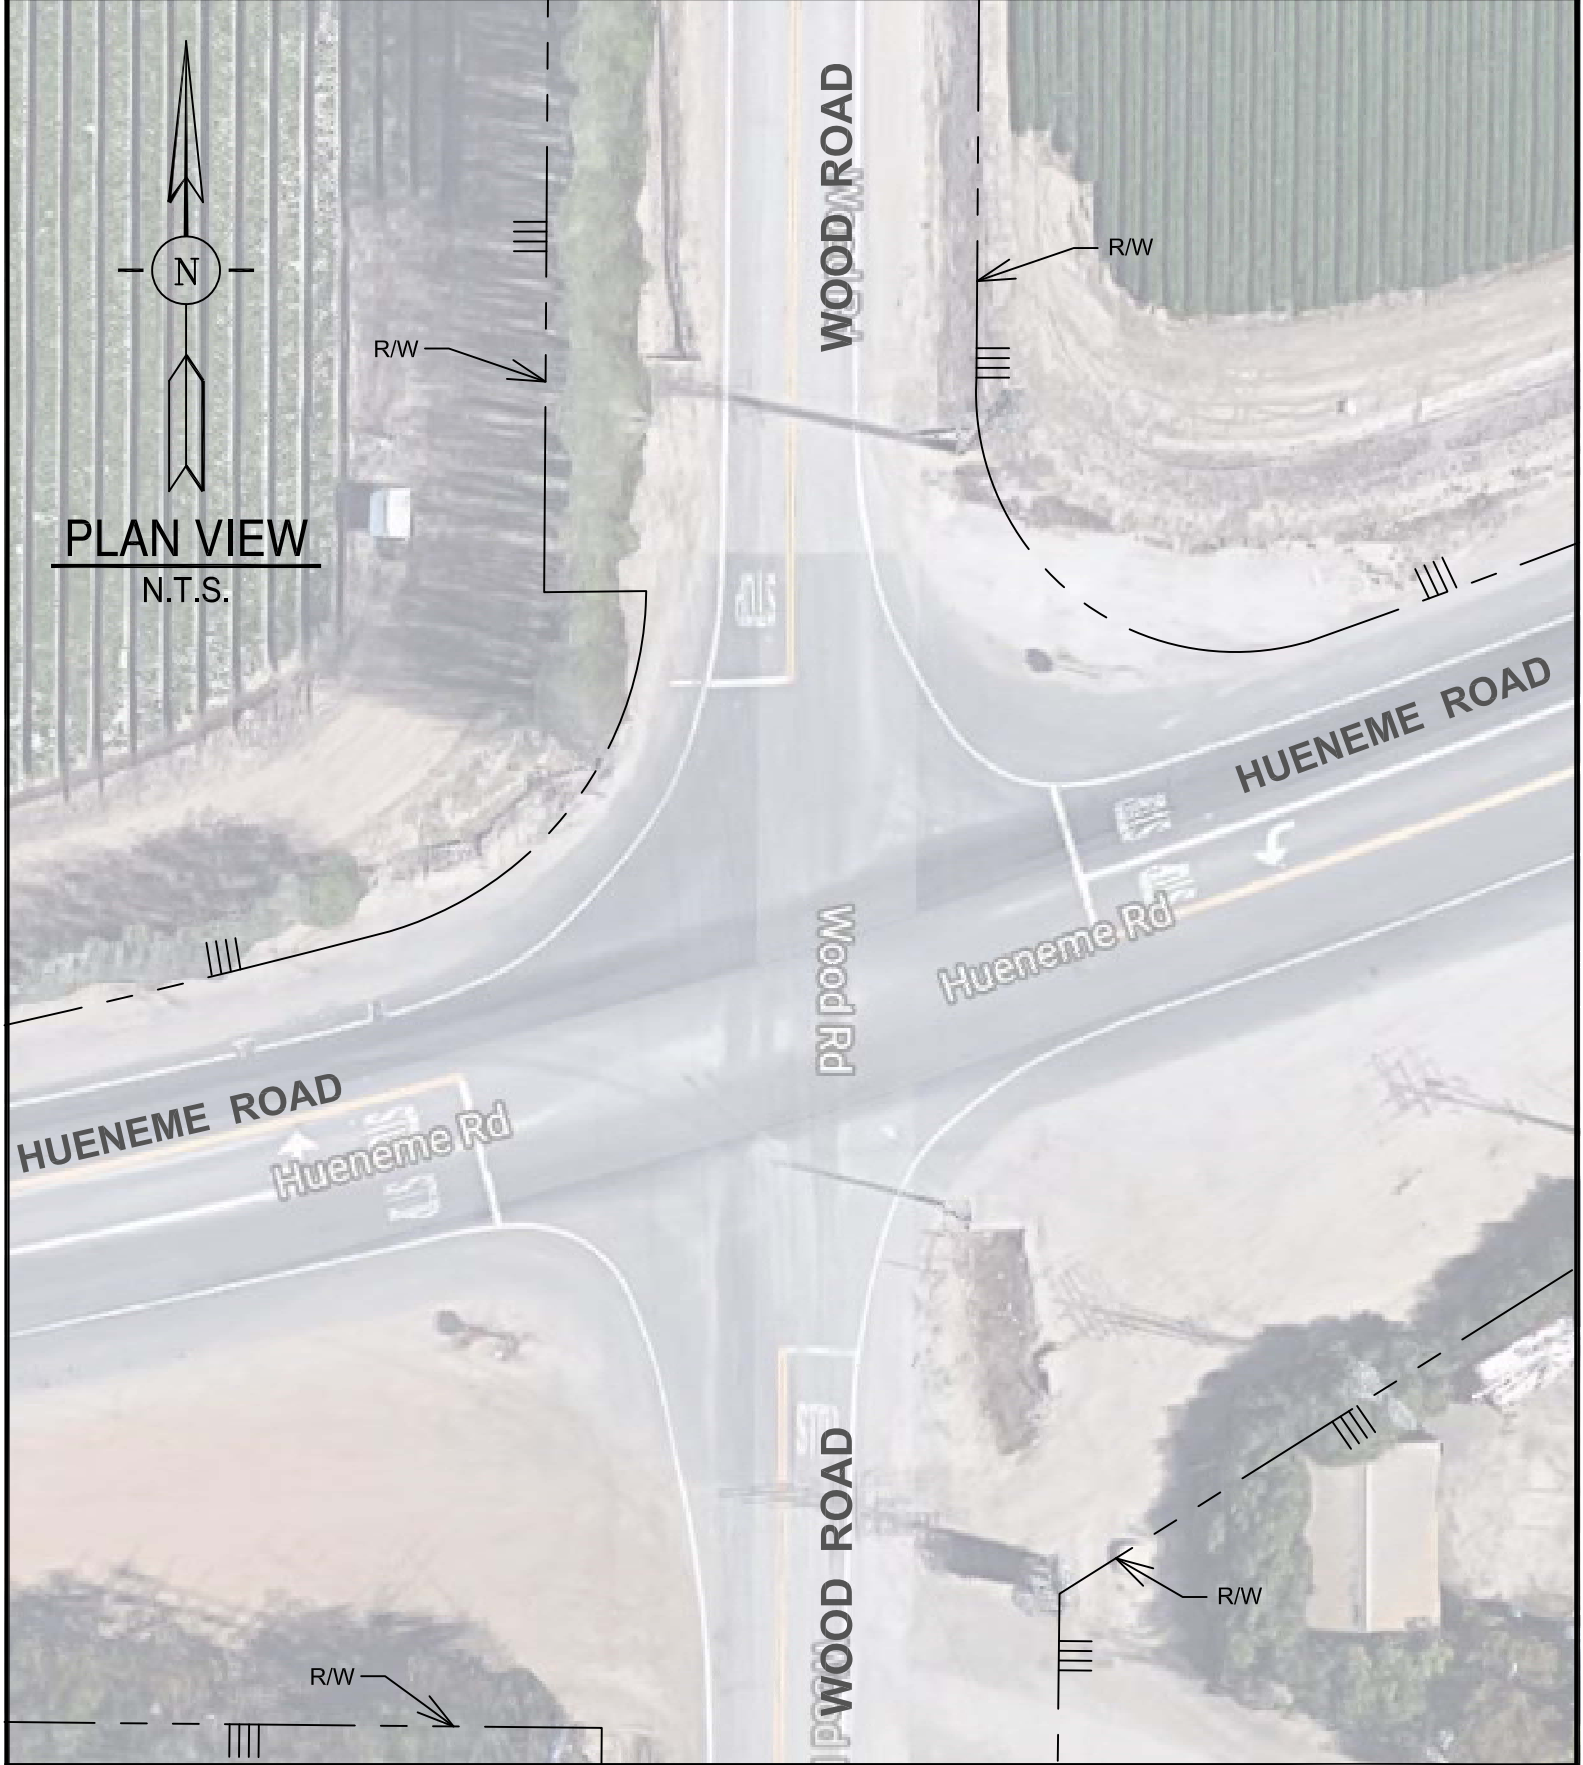

PLAN VIEW
N.T.S.


DRAWN IR

CHECKED DA

**COUNTY OF VENTURA
PUBLIC WORKS AGENCY
TRANSPORTATION DEPARTMENT**
HUENEME ROAD CORRIDOR TRAFFIC SIGNAL
AND SAFETY IMPROVEMENTS
HUENEME ROAD AT WOOD ROAD

EXISTING
PLAN
VIEW

ATTACHMENT 3

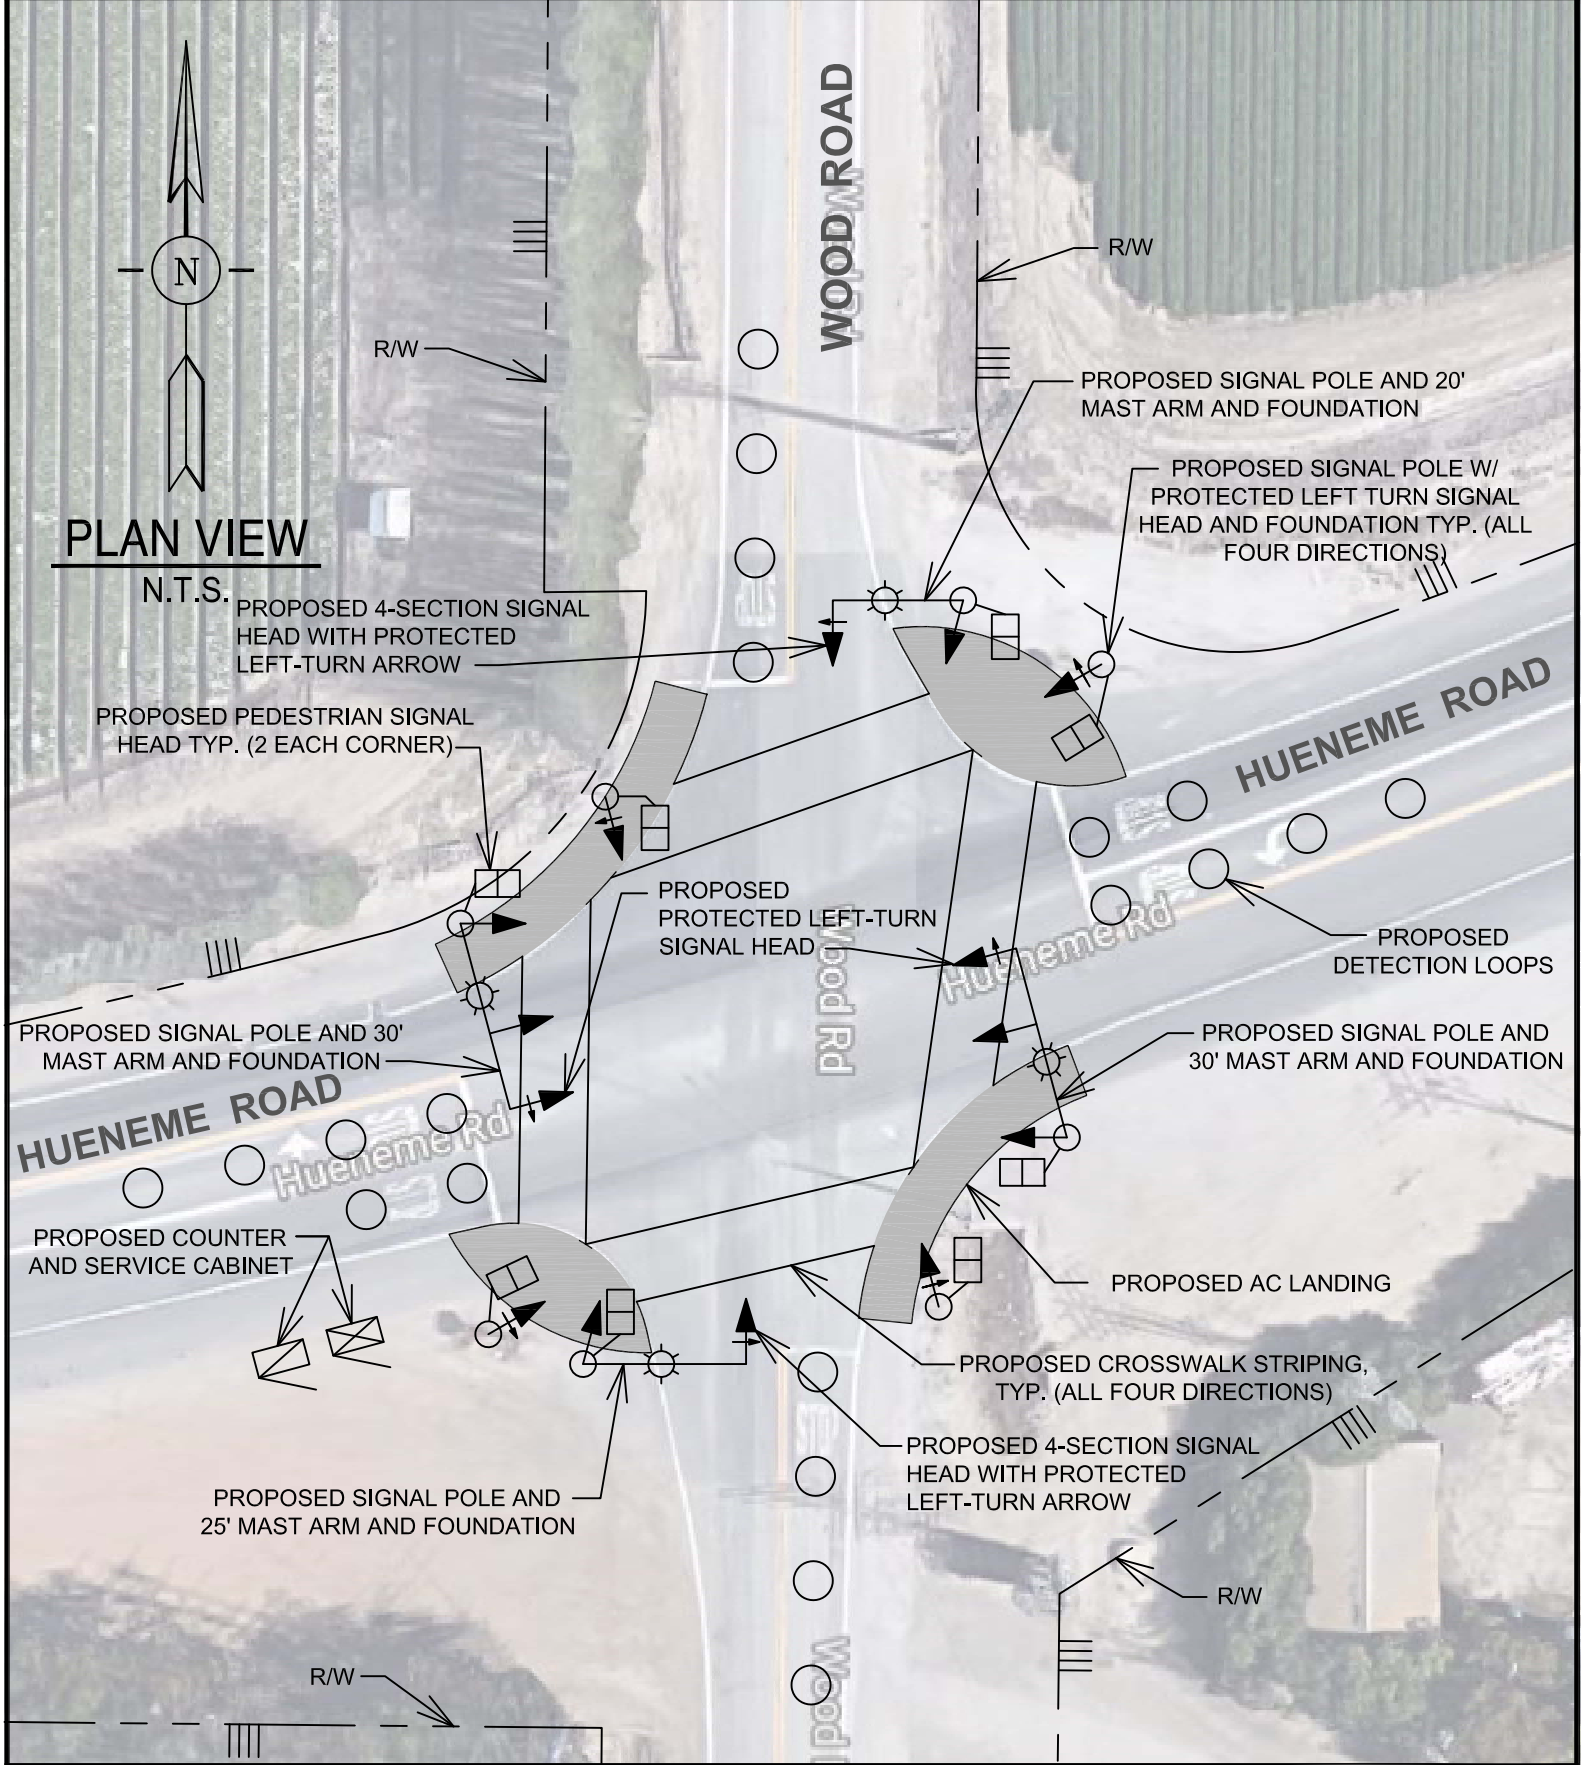

DRAWN IR

CHECKED DA


**COUNTY OF VENTURA
PUBLIC WORKS AGENCY
TRANSPORTATION DEPARTMENT
HUENEME ROAD CORRIDOR TRAFFIC SIGNAL
AND SAFETY IMPROVEMENTS
HUENEME ROAD AT WOOD ROAD**

**PROPOSED
PLAN
VIEW**

ATTACHMENT 3



EXISTING CONDITION NORTHBOUND
 EXISTING - NO PROTECTED LEFT-TURN

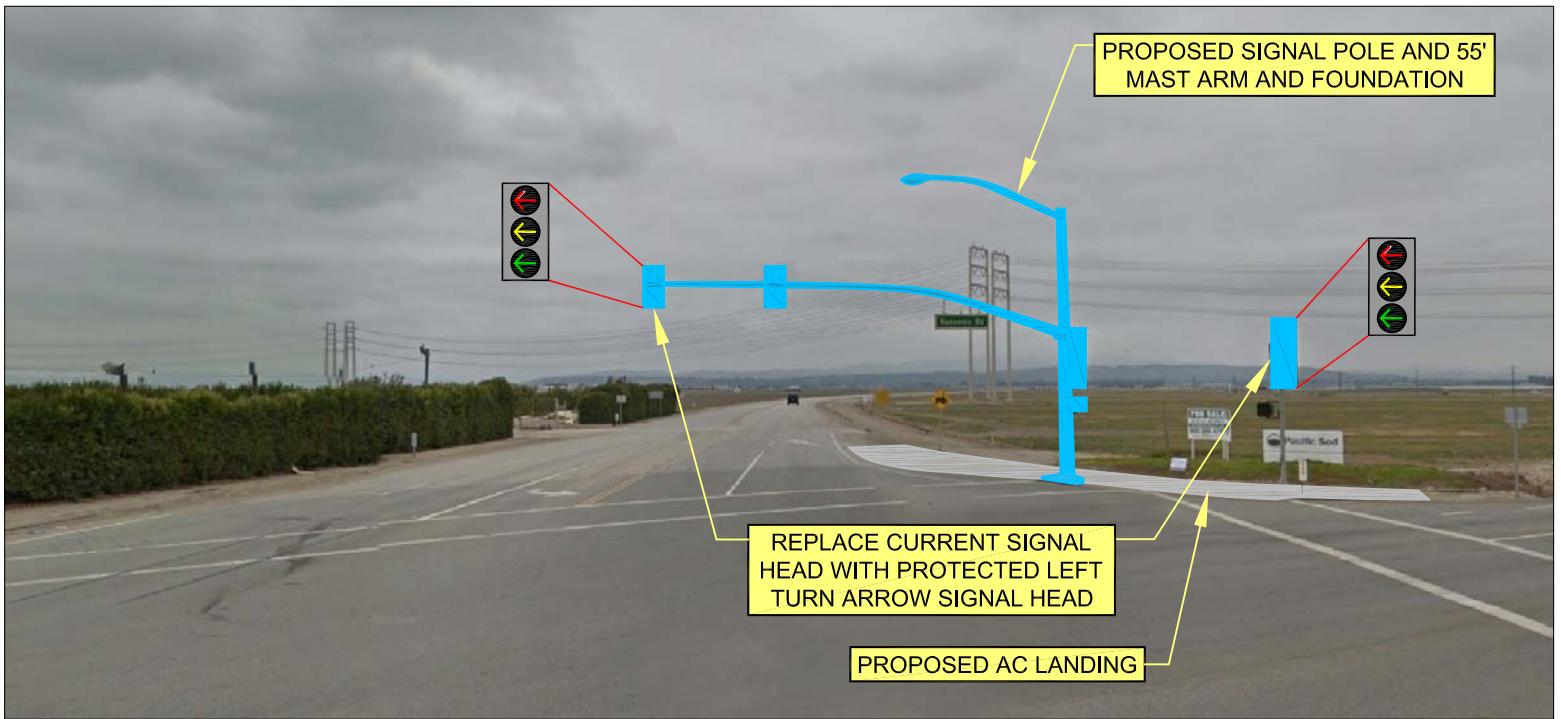

PROPOSED CONDITION NORTHBOUND
 PROPOSED - PROTECTED LEFT-TURN


DRAWN IR

CHECKED DA


**COUNTY OF VENTURA
 PUBLIC WORKS AGENCY
 TRANSPORTATION DEPARTMENT**
 HUENEME ROAD CORRIDOR TRAFFIC SIGNAL
 AND SAFETY IMPROVEMENTS
 HUENEME ROAD AT LAS POSAS ROAD

PROPOSED
 ELEVATION
 VIEW

ATTACHMENT 4

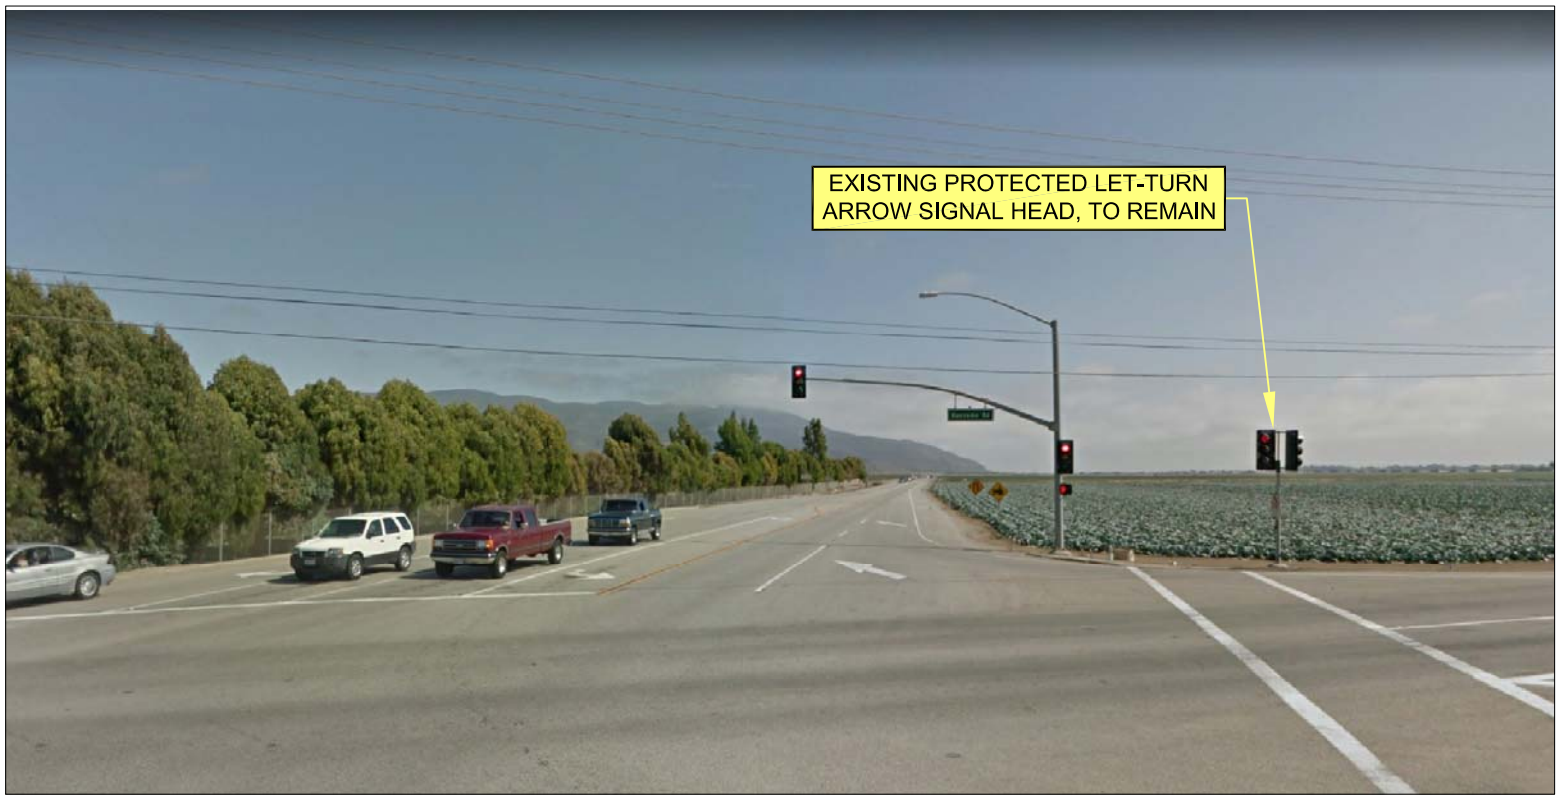

EXISTING CONDITION SOUTHBOUND
 EXISTING - NO PROTECTED LEFT-TURN

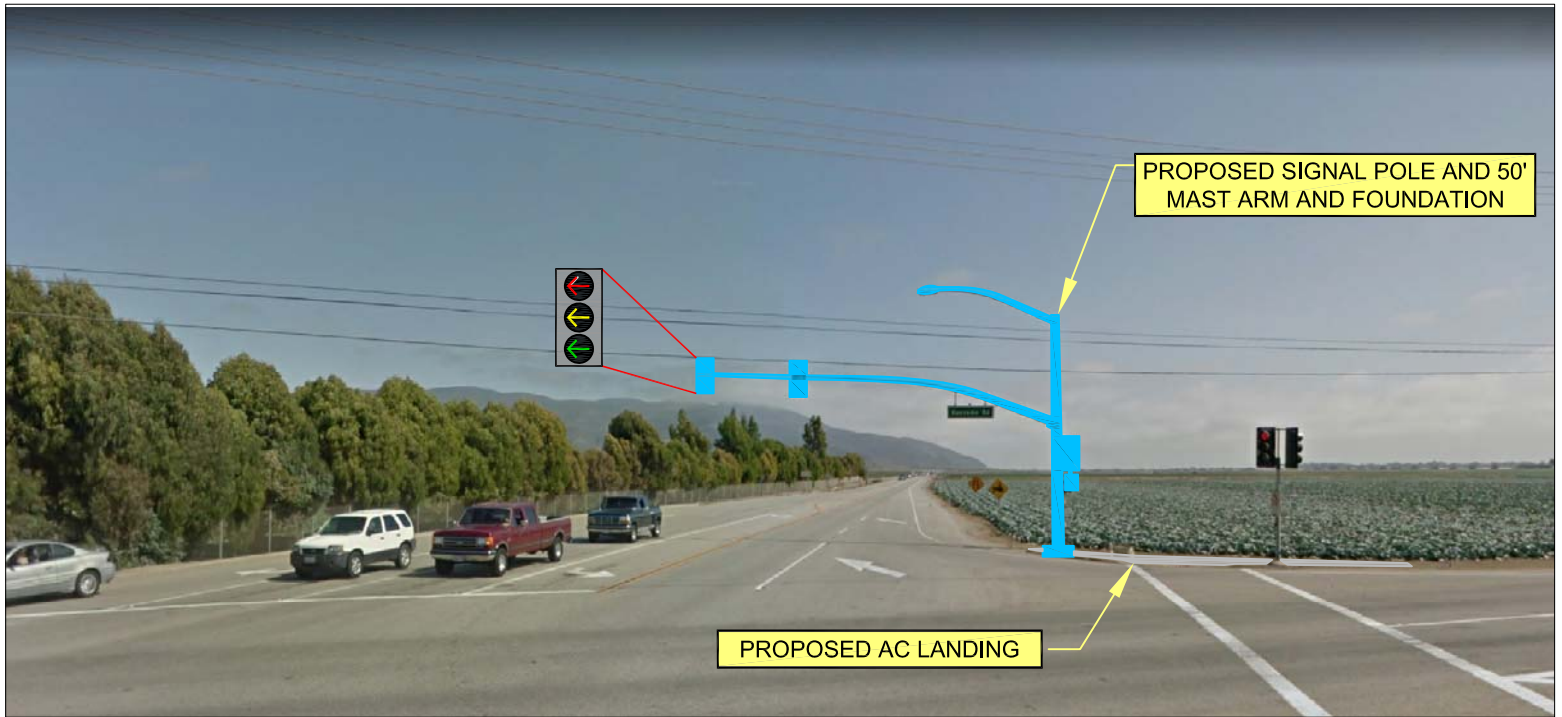


PROPOSED CONDITION SOUTHBOUND
 PROPOSED - PROTECTED LEFT-TURN

DRAWN IR
 CHECKED DA

**COUNTY OF VENTURA
 PUBLIC WORKS AGENCY
 TRANSPORTATION DEPARTMENT**
 HUENEME ROAD CORRIDOR TRAFFIC SIGNAL
 AND SAFETY IMPROVEMENTS
 HUENEME ROAD AT LAS POSAS ROAD

PROPOSED
 ELEVATION
 VIEW
 ATTACHMENT 4

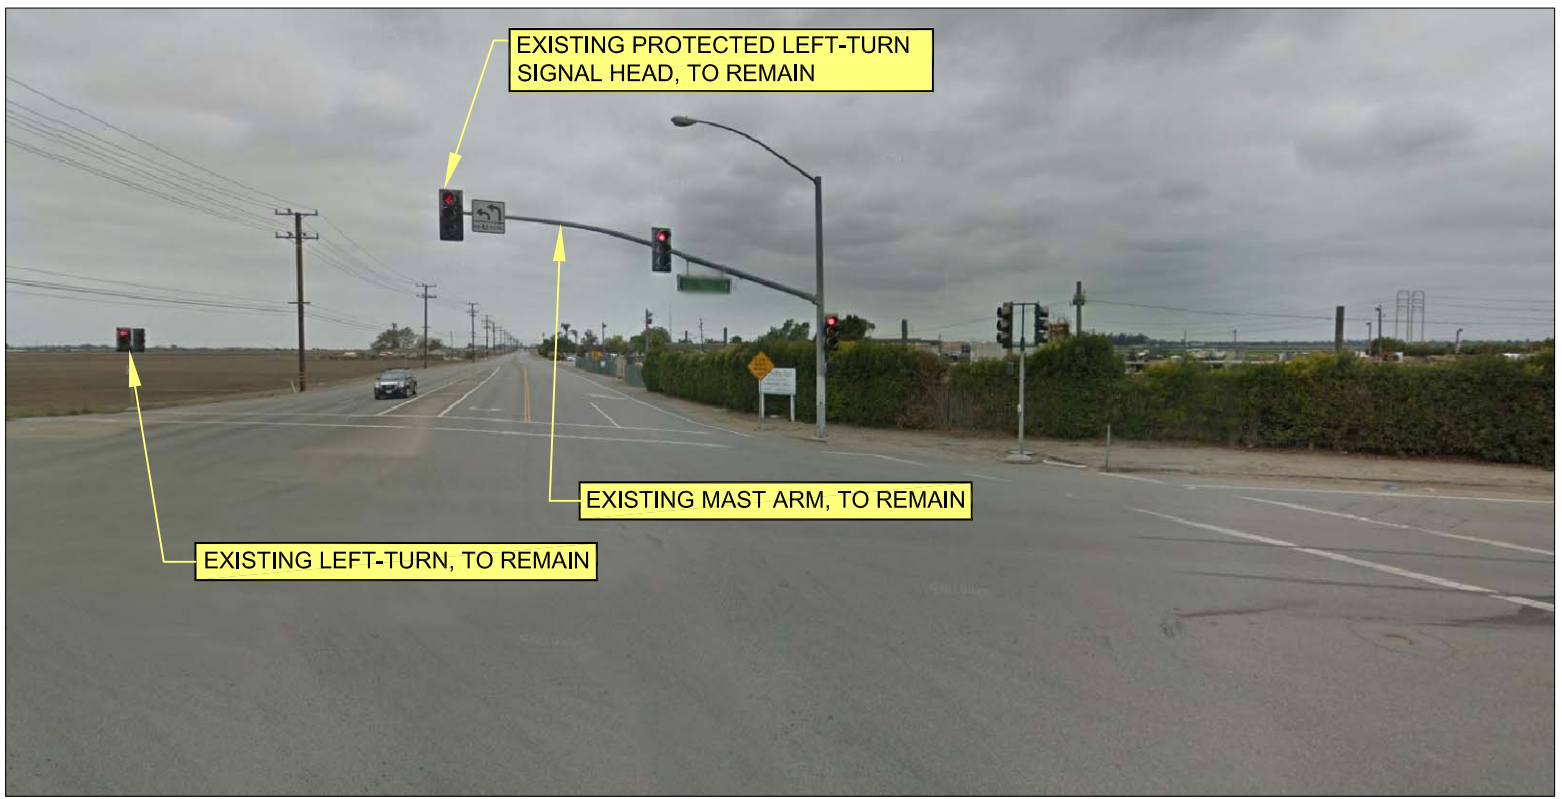

EXISTING CONDITION WESTBOUND
EXISTING - PROTECTED LEFT-TURN



PROPOSED CONDITION WESTBOUND
PROPOSED - PROTECTED LEFT-TURN

DRAWN IR

CHECKED DA


**COUNTY OF VENTURA
PUBLIC WORKS AGENCY
TRANSPORTATION DEPARTMENT**
HUENEME ROAD CORRIDOR TRAFFIC SIGNAL
AND SAFETY IMPROVEMENTS
HUENEME ROAD AT LAS POSAS ROAD

PROPOSED
ELEVATION
VIEW

ATTACHMENT 4



EXISTING CONDITION EASTBOUND
 EXISTING - PERMISSIVE LEFT-TURN

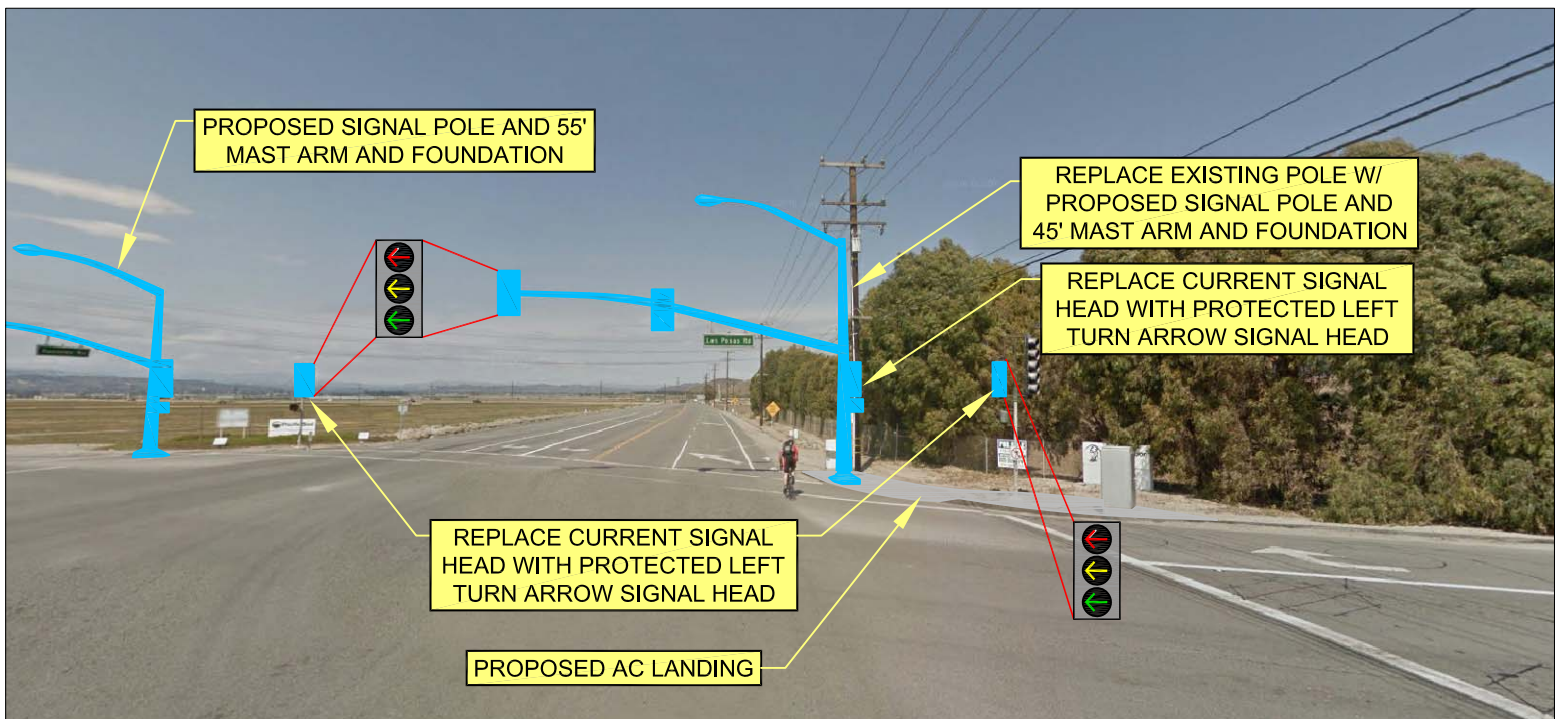

PROPOSED CONDITION EASTBOUND
 PROPOSED - PROTECTED LEFT-TURN

DRAWN IR
 CHECKED DA


**COUNTY OF VENTURA
 PUBLIC WORKS AGENCY
 TRANSPORTATION DEPARTMENT**
 HUENEME ROAD CORRIDOR TRAFFIC SIGNAL
 AND SAFETY IMPROVEMENTS
 HUENEME ROAD AT LAS POSAS ROAD

PROPOSED
 ELEVATION
 VIEW
 ATTACHMENT 4



EXISTING STOP SIGNS
TO BE REMOVED

EXISTING CONDITION NORTHBOUND
EXISTING - 4-WAY STOP

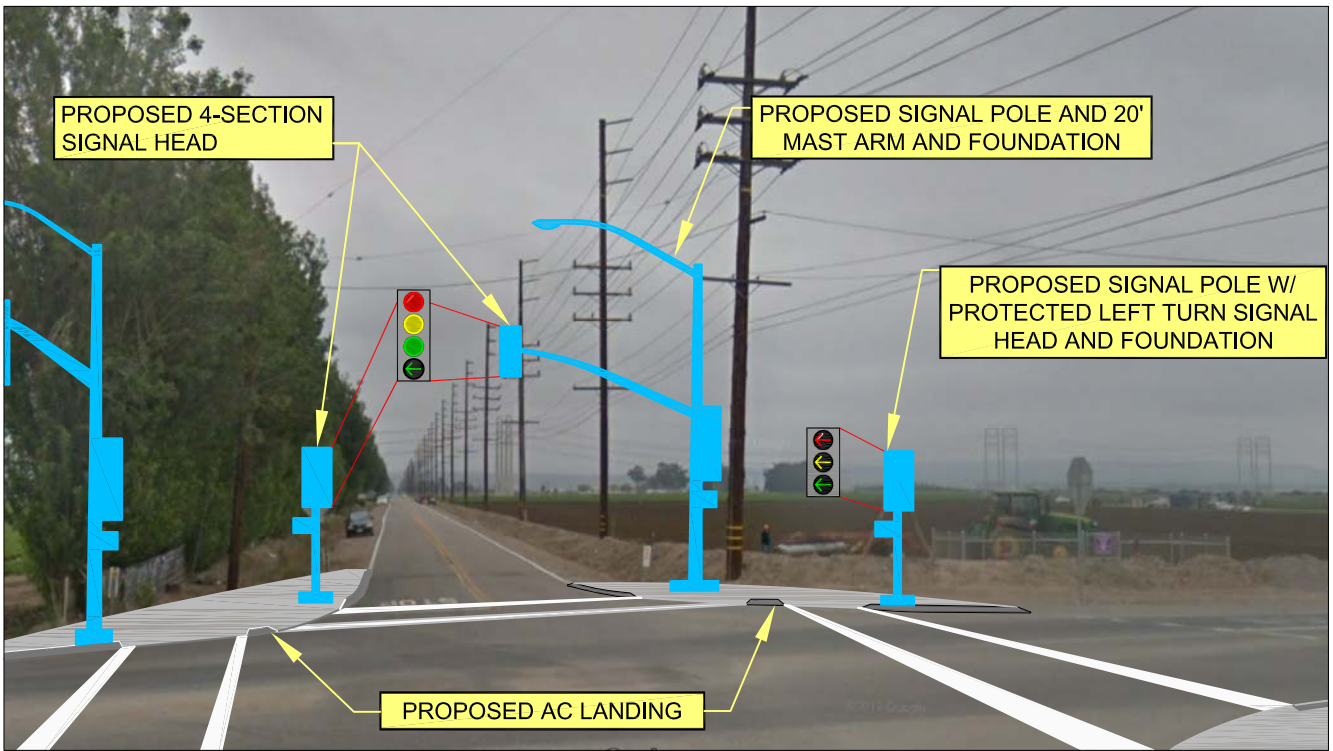

PROPOSED 4-SECTION
SIGNAL HEAD

PROPOSED SIGNAL POLE AND 20'
MAST ARM AND FOUNDATION

PROPOSED SIGNAL POLE W/
PROTECTED LEFT TURN SIGNAL
HEAD AND FOUNDATION

PROPOSED AC LANDING

PROPOSED CONDITION NORTHBOUND
PROPOSED - SIGNALIZED INTERSECTION

DRAWN IR

CHECKED DA


**COUNTY OF VENTURA
PUBLIC WORKS AGENCY
TRANSPORTATION DEPARTMENT**
HUENEME ROAD CORRIDOR TRAFFIC SIGNAL
AND SAFETY IMPROVEMENTS
HUENEME ROAD AT WOOD ROAD

ELEVATION
VIEW

ATTACHMENT 4



EXISTING CONDITION SOUTHBOUND
EXISTING - 4-WAY STOP

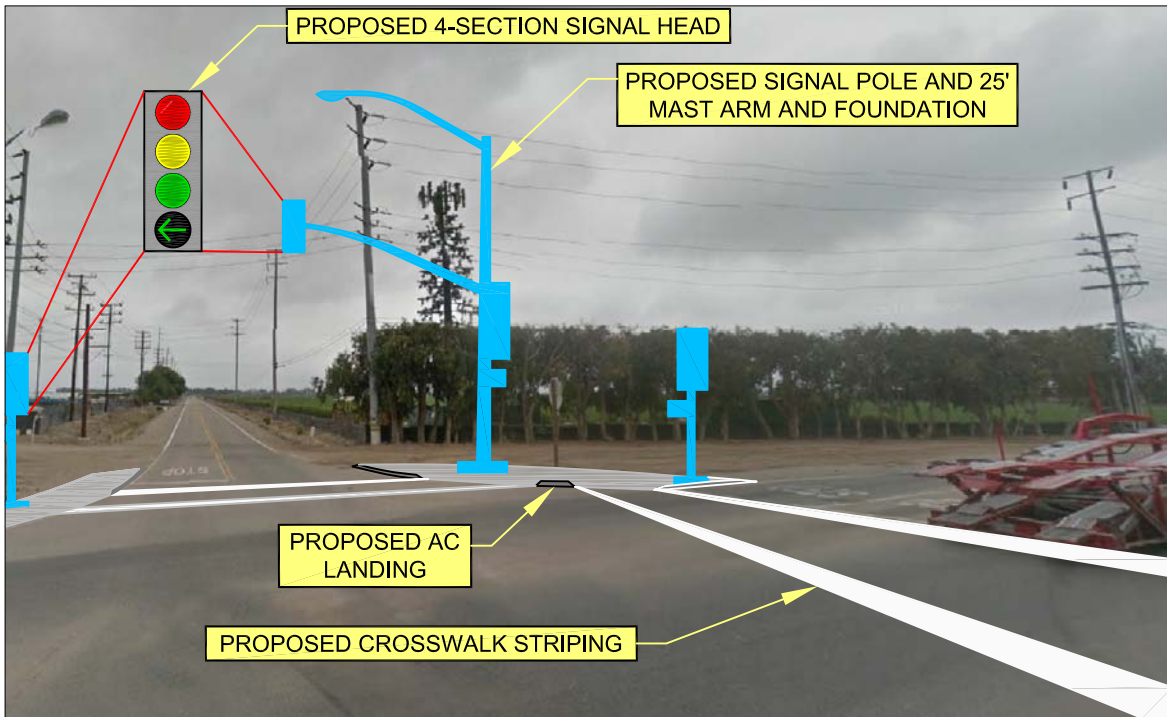

PROPOSED CONDITION SOUTHBOUND
PROPOSED - SIGNALIZED INTERSECTION

DRAWN IR

CHECKED DA


**COUNTY OF VENTURA
PUBLIC WORKS AGENCY
TRANSPORTATION DEPARTMENT**
HUENEME ROAD CORRIDOR TRAFFIC SIGNAL
AND SAFETY IMPROVEMENTS
HUENEME ROAD AT WOOD ROAD

ELEVATION
VIEW

ATTACHMENT 4



EXISTING CONDITION WESTBOUND
EXISTING - 4-WAY STOP

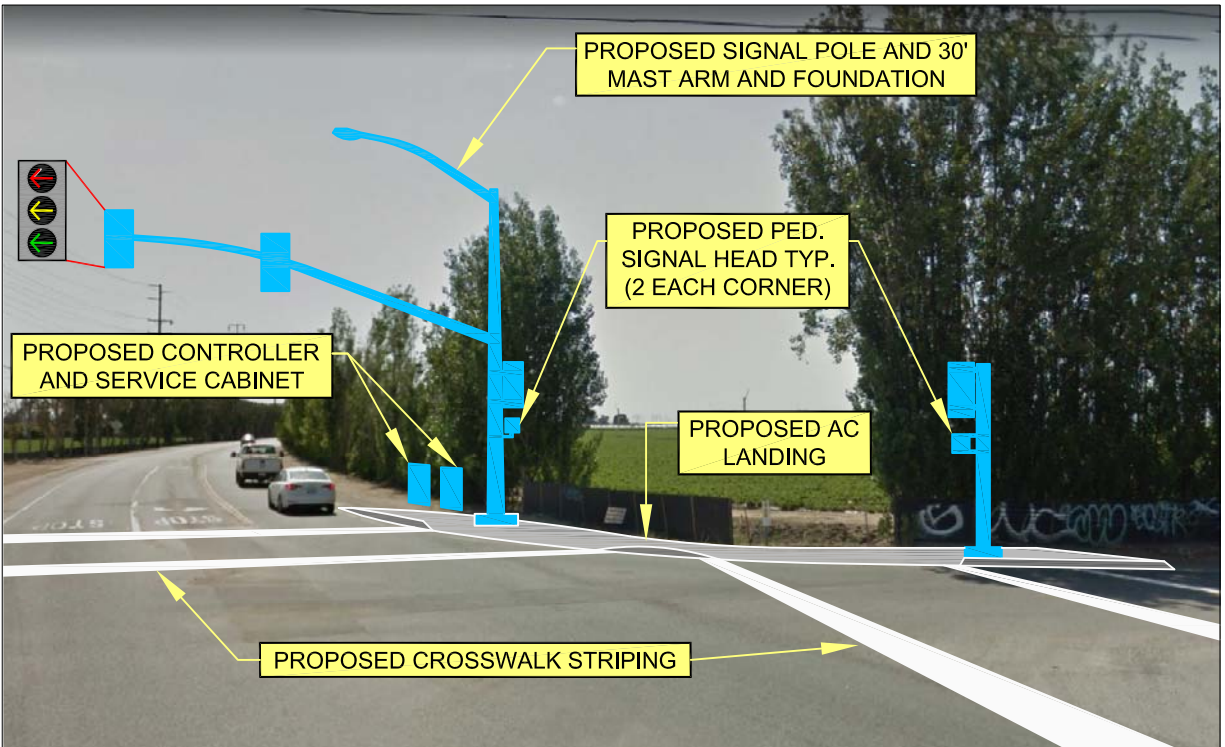

PROPOSED CONDITION WESTBOUND
PROPOSED - SIGNALIZED INTERSECTION

DRAWN IR

CHECKED DA


**COUNTY OF VENTURA
PUBLIC WORKS AGENCY
TRANSPORTATION DEPARTMENT**
HUENEME ROAD CORRIDOR TRAFFIC SIGNAL
AND SAFETY IMPROVEMENTS
HUENEME ROAD AT WOOD ROAD

ELEVATION
VIEW

ATTACHMENT 4



EXISTING CONDITION EAST BOUND
EXISTING - 4-WAY STOP

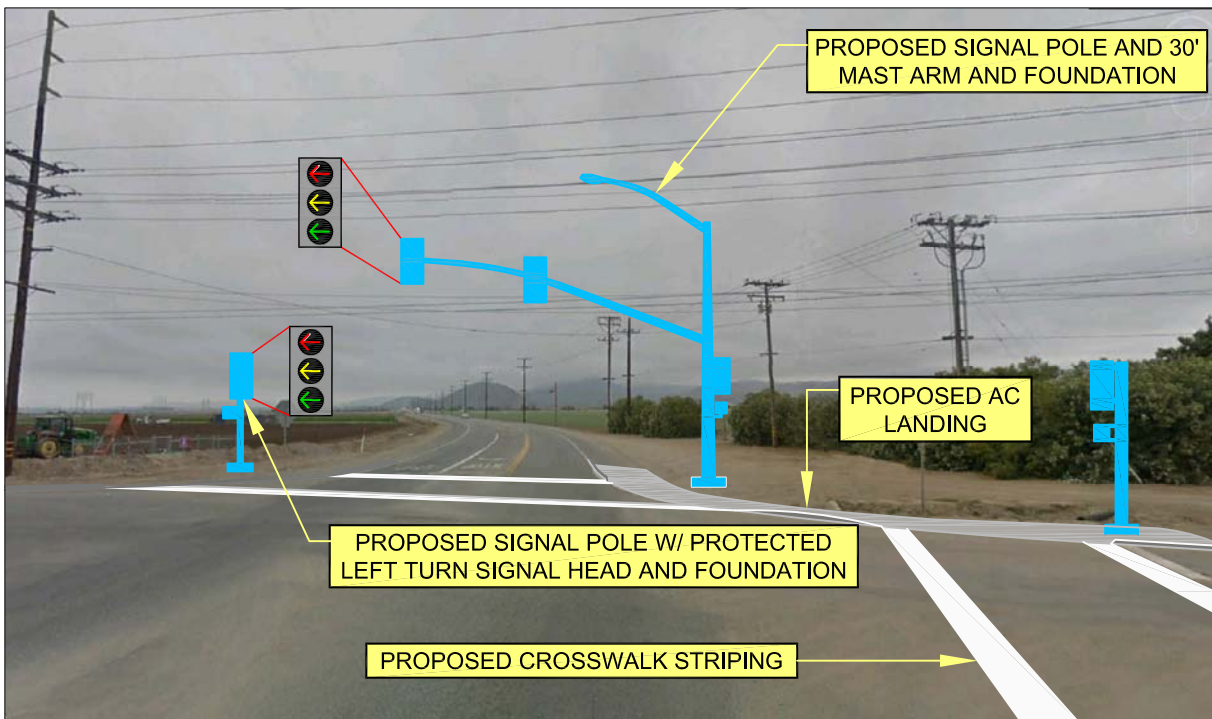

PROPOSED CONDITION EASTBOUND
PROPOSED - SIGNALIZED INTERSECTION

DRAWN IR

CHECKED DA

**COUNTY OF VENTURA
PUBLIC WORKS AGENCY
TRANSPORTATION DEPARTMENT**
HUENEME ROAD CORRIDOR TRAFFIC SIGNAL
AND SAFETY IMPROVEMENTS
HUENEME ROAD AT WOOD ROAD

ELEVATION
VIEW

ATTACHMENT 4